


## BASE COURSE AND SUBGRADE SOILS TESTING

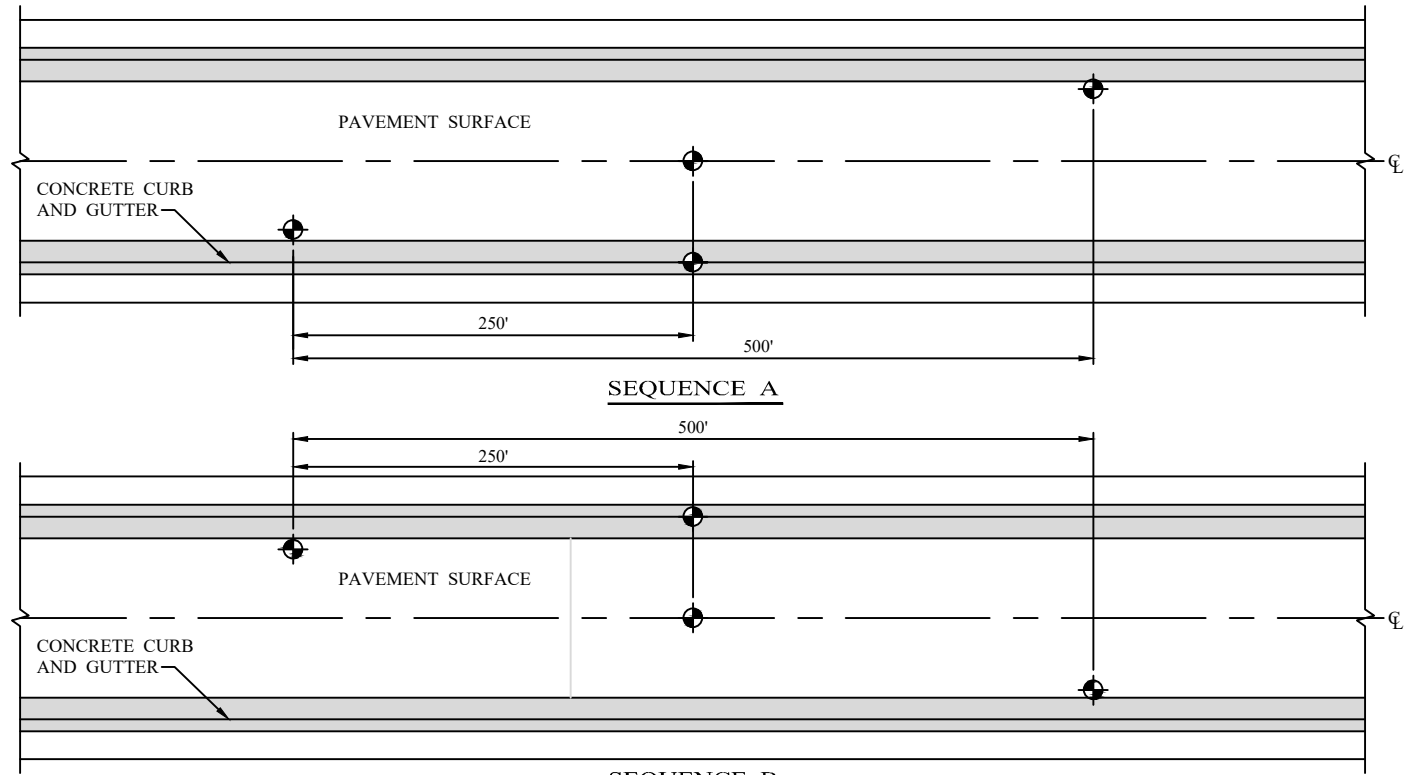

### PLAN VIEW

NOT TO SCALE

#### NOTES:

1. LOCATIONS OF TESTS ON DRAWING ARE TYPICAL SEQUENCE, EXACT LOCATIONS OF TESTING SHALL BE AT THE INSPECTOR'S DISCRETION. THE TOTAL NUMBER OF TESTS SHOWN SHALL NOT EXCEED THAT SHOWN PER LENGTH OF STREET.
2. BEFORE CONSTRUCTION INITIATION, THE CONTRACTOR SHALL SUBMIT THE NAME OF THE INDEPENDENT TESTING LABORATORY TO BE USED FOR THE CITY'S REVIEW AND APPROVAL.
3. DURING CONSTRUCTION, THE CONTRACTOR SHALL BE RESPONSIBLE FOR FURNISHING A COPY OF ALL OFFICIAL TEST RESULTS TO THE CITY.
4. IF THE DENSITY REQUIREMENTS SPECIFIED ARE NOT MET, THE CONTRACTOR WILL RECONSTRUCT THE PROBLEM AREA AND RE-TEST, AT HIS/HER EXPENSE, AS NECESSARY UNTIL SPECIFIED DENSITY REQUIREMENTS ARE MET.
5. IF THE CONTRACTOR CHANGES MATERIAL TYPE AND OR SOURCE DURING CONSTRUCTION, THE INSPECTOR MAY, AT HIS DISCRETION, REQUIRE ADDITIONAL TESTING OF SOURCE MATERIAL AS REQUIRED TO ASSURE CONFORMANCE WITH SPECIFICATIONS.
6. FOR STREETS LESS THAN 500 FEET IN LENGTH, A MINIMUM OF 3 TEST LOCATIONS.
7. FOR CUL-DE-SACS, A MINIMUM OF 1 TEST IN THE CUL-DE-SAC.

#### LEGEND

 TEST LOCATION

**CITY OF SAN ANGELO**

STREET TESTING  
CITY SUBDIVISIONS

January 2008

S-EE-1