


UTILITY TRENCH SECTION ASPHALT PAVEMENT

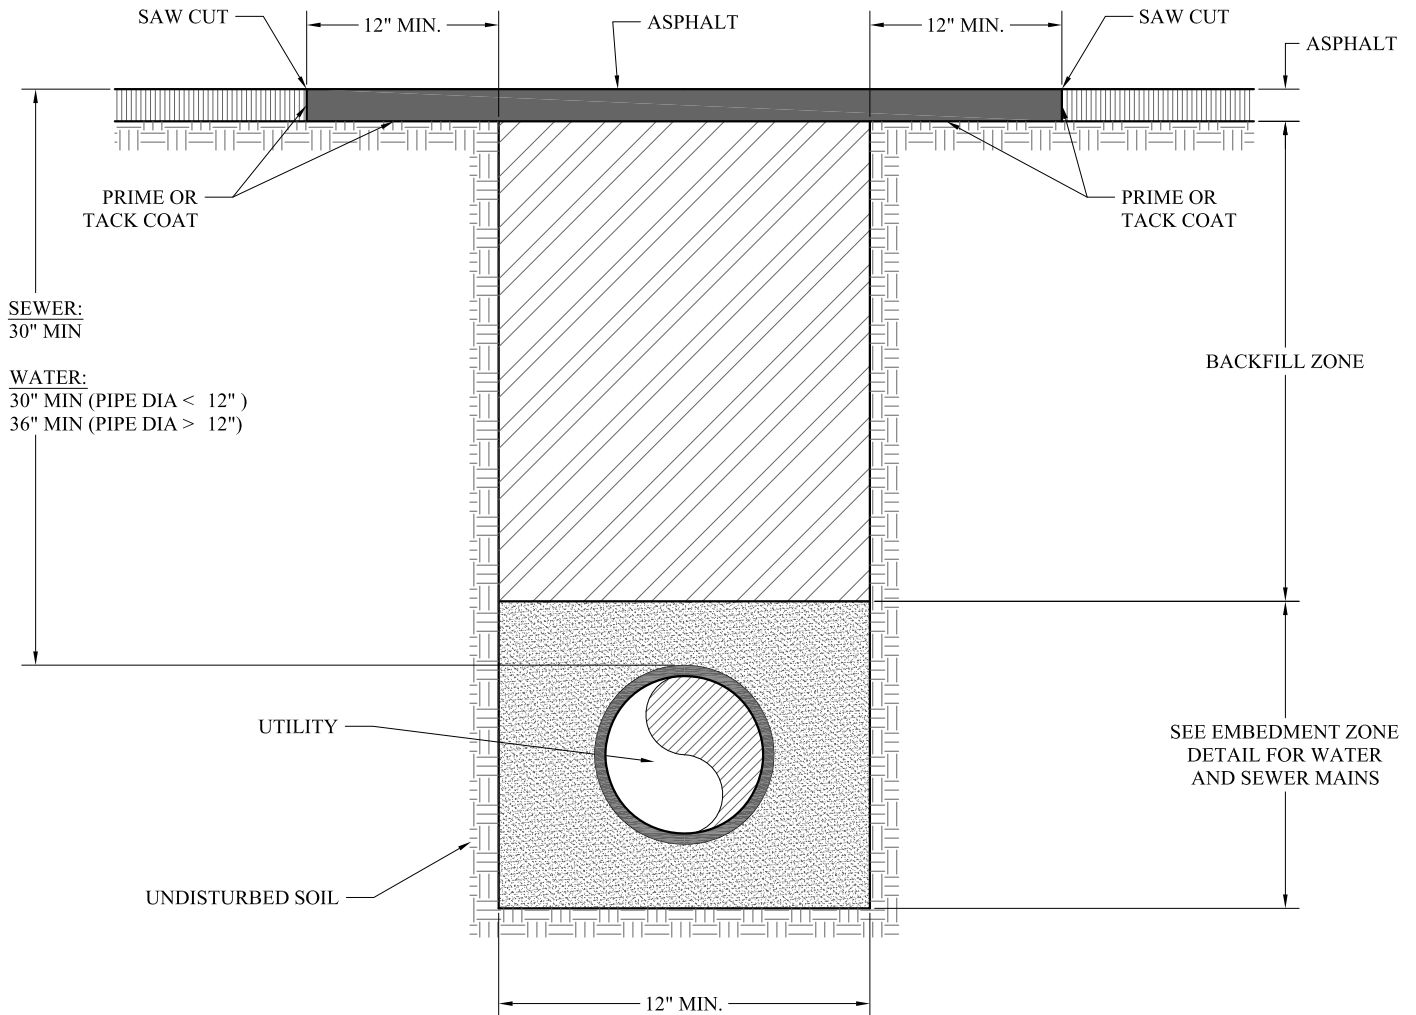

NOTES:

- ASPHALT:** 2" LAYER
TYPE D, TXDOT HOT MIX OR
TYPE D, TXDOT HOT MIX - COLD LAID
(MUST HAVE PRIOR CITY APPROVAL)
- PRIME COAT:** TXDOT MC-30 OR AE-P ASPHALT AT THE RATE OF 0.25 TO 0.35 GALLON PER SQUARE YARD OF SURFACE
- TACK COAT:** SHALL MEET THE REQUIREMENTS OF TXDOT ITEM 300 "ASPHALTS, OILS, AND EMULSIONS".
- BACKFILL ZONE:** FLEXIBLE BASE PER CITY OF SAN ANGELO SPECIFICATIONS
COMPACTED IN 6" HORIZONTAL LAYERS. MINIMUM DENSITY 95% MODIFIED PROCTOR.
- COVER:** WATER OR SEWER MAINS AND SERVICES WITH LESS THAN 30" OF COVER AT ANY LOCATION SHALL
REQUIRE C.O.S.A. APPROVAL PRIOR TO CONSTRUCTION.