


Match Line C

Match Line A

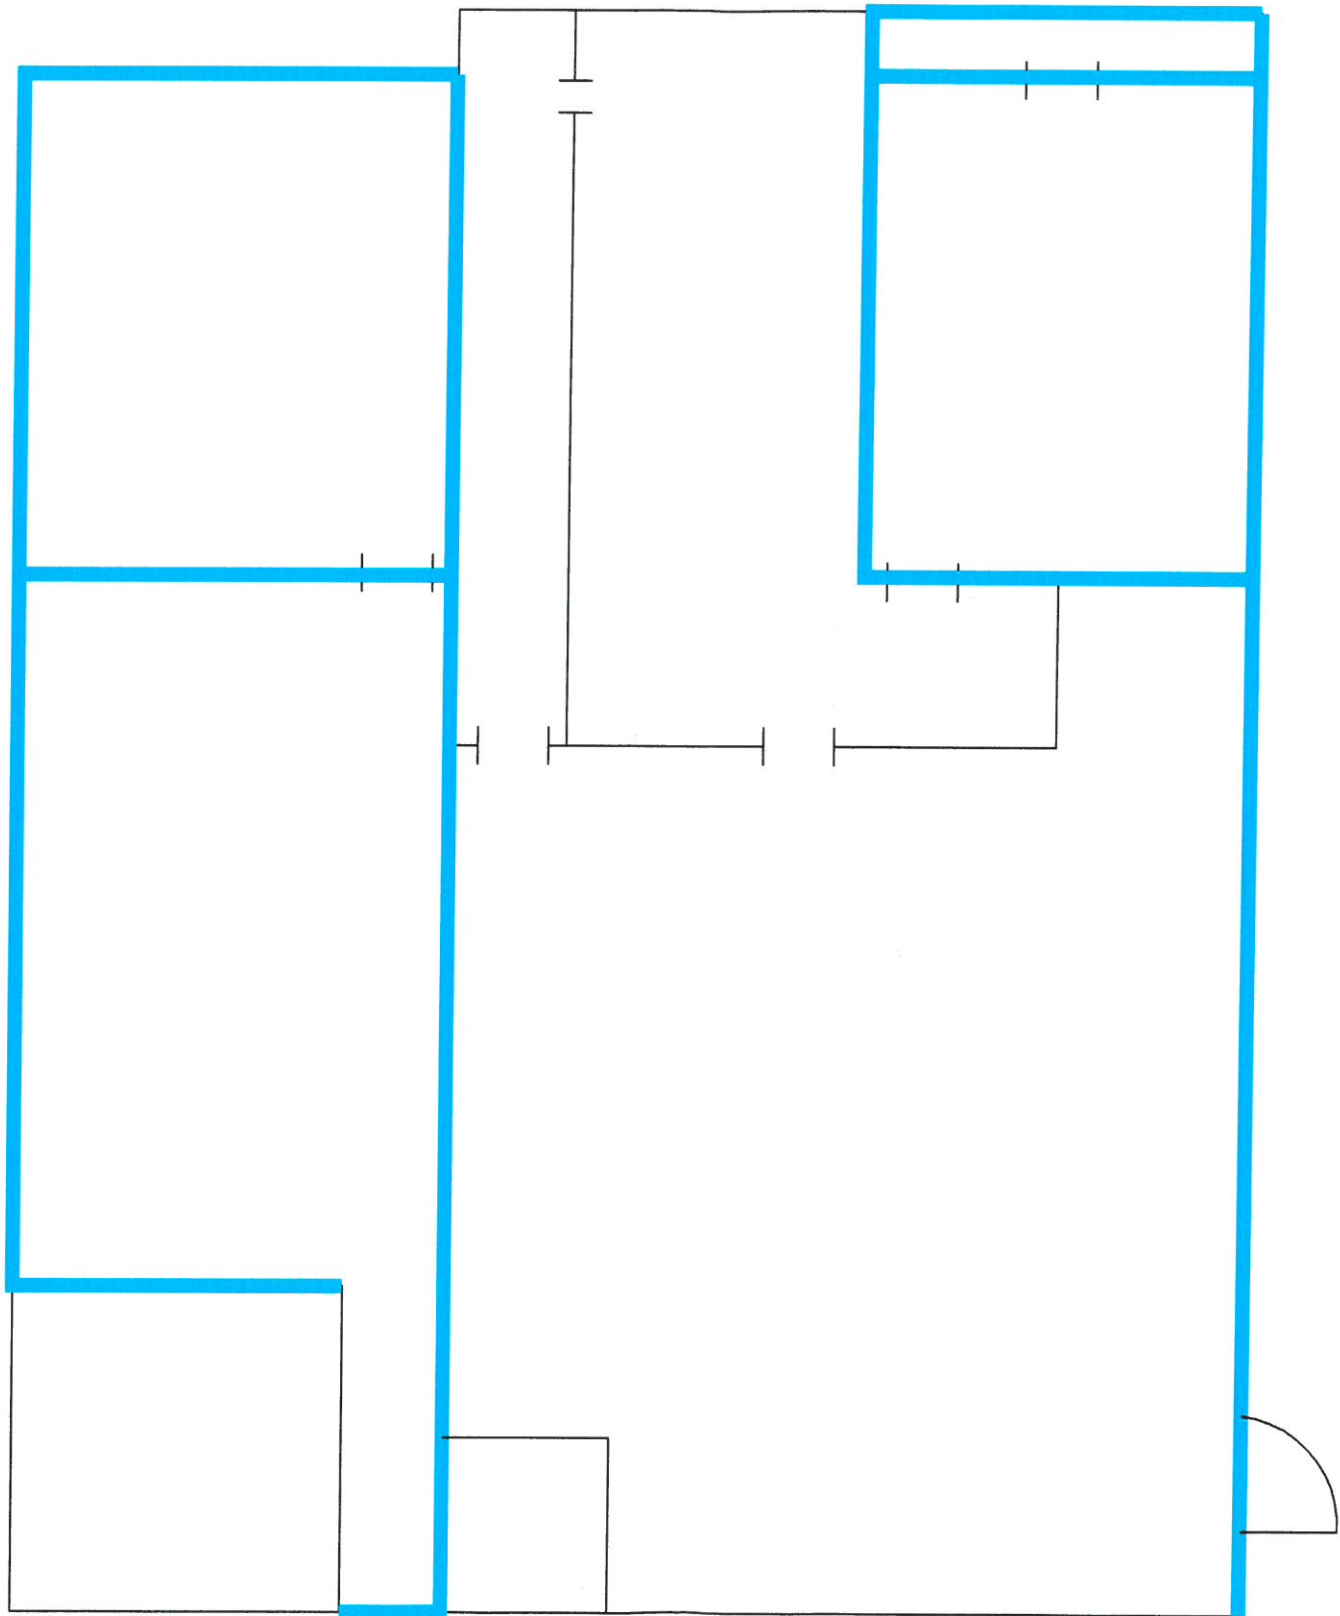

■ Joint Compound

For Reference Only

King Consultants, Inc



EXPIRES: 02/05

Corporate Office
1205 E. 46th Street
Lubbock, TX 79404

Bedford
803 Forest Ridge
Suite 204
Bedford, TX 76022

San Antonio
8026 Vantage
Suite 100
San Antonio, TX
78230

Houston
2650 Old Louetta
Loop #6
Spring, TX 77388

San Angelo
3194 A. Executive Dr.
San Angelo, TX 76904


| | | |
|---------------|----------------|------|
| Drawn By: KPM | | |
| No. | Revision/Issue | Date |

Project Name and Address
Western Sheet Metal
 606 S. Chadbourne
 San Angelo, TX

| | |
|----------------------|---------------|
| Project 04-08-235 | Sheet AB-4 |
| Date 09-20-04 | |
| Scale N/A | |

FNAME
REVDATE

Match Line B

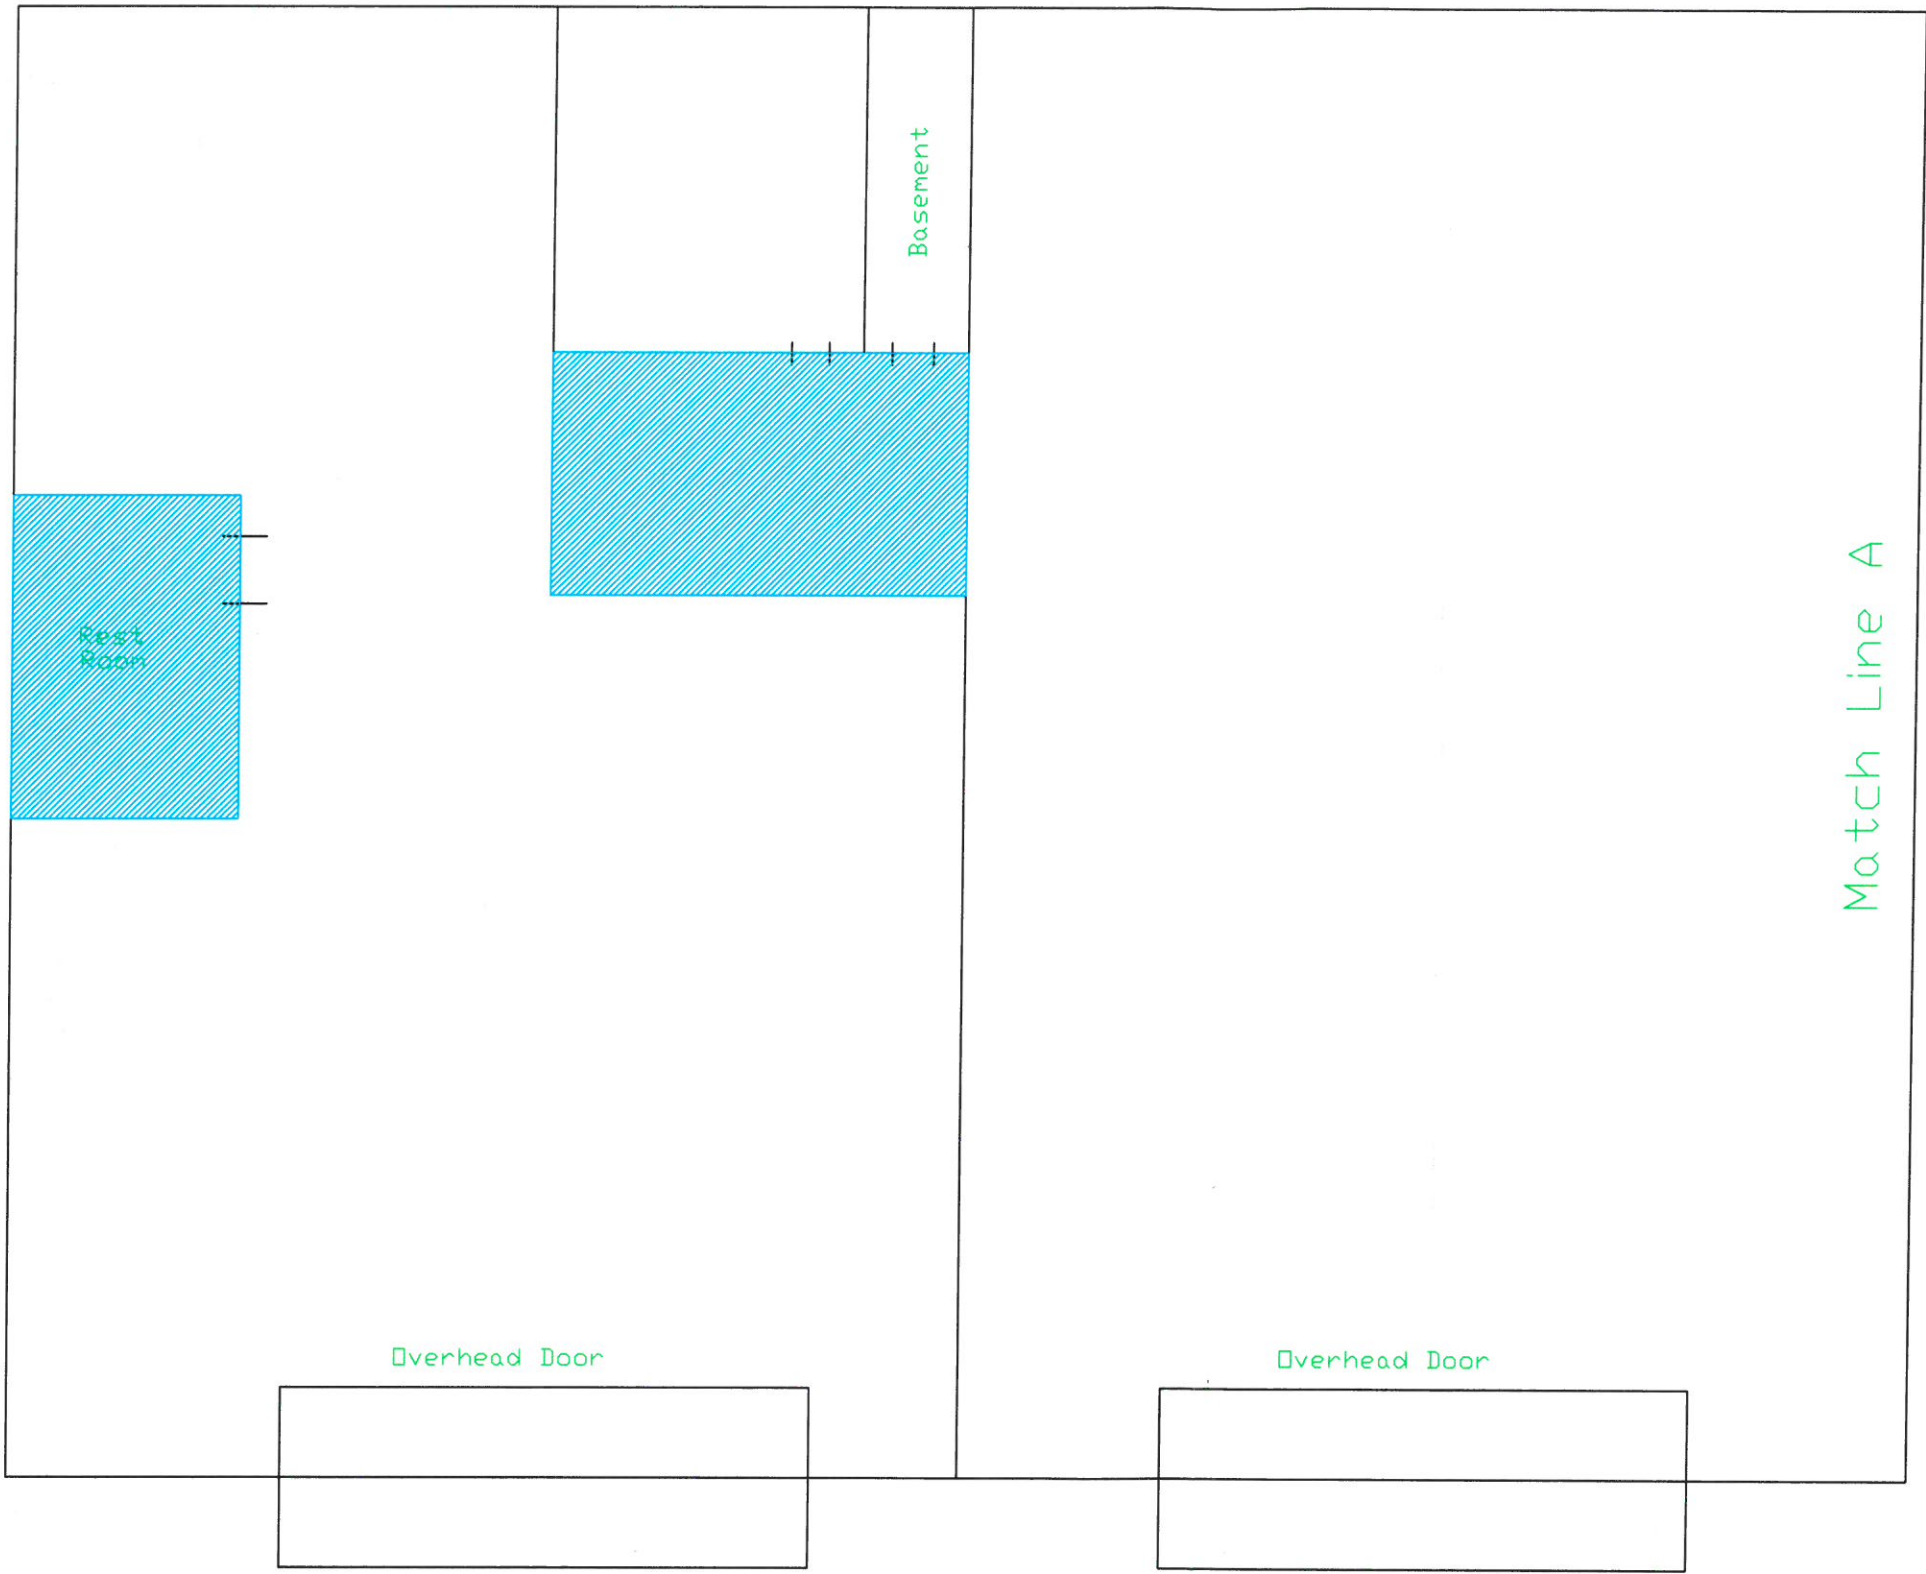

King Consultants, Inc



EXPIRES: 02/05

Corporate Office
 1205 E. 46th Street
 Lubbock, TX 79404

Bedford
 803 Forest Ridge
 Suite 204
 Bedford, TX 76022

San Antonio
 8026 Vantage
 Suite 100
 San Antonio, TX
 78230

Houston
 2650 Old Louetta
 Loop #6
 Spring, TX 77388

San Angelo
 3194 A. Executive Dr.
 San Angelo, TX 76904

| | | |
|-----|----------------|------|
| | Drawn By: KPM | |
| No. | Revision/Issue | Date |


Project Name and Address
 Western Sheet Metal
 606 S. Chadbourne
 San Angelo, TX

| | |
|----------------------|---------------|
| Project 04-08-235 | Sheet AB-1 |
| Date 09-20-04 | |
| Scale N/A | |

FNAME
REYDATE

Match Line C

Match Line A

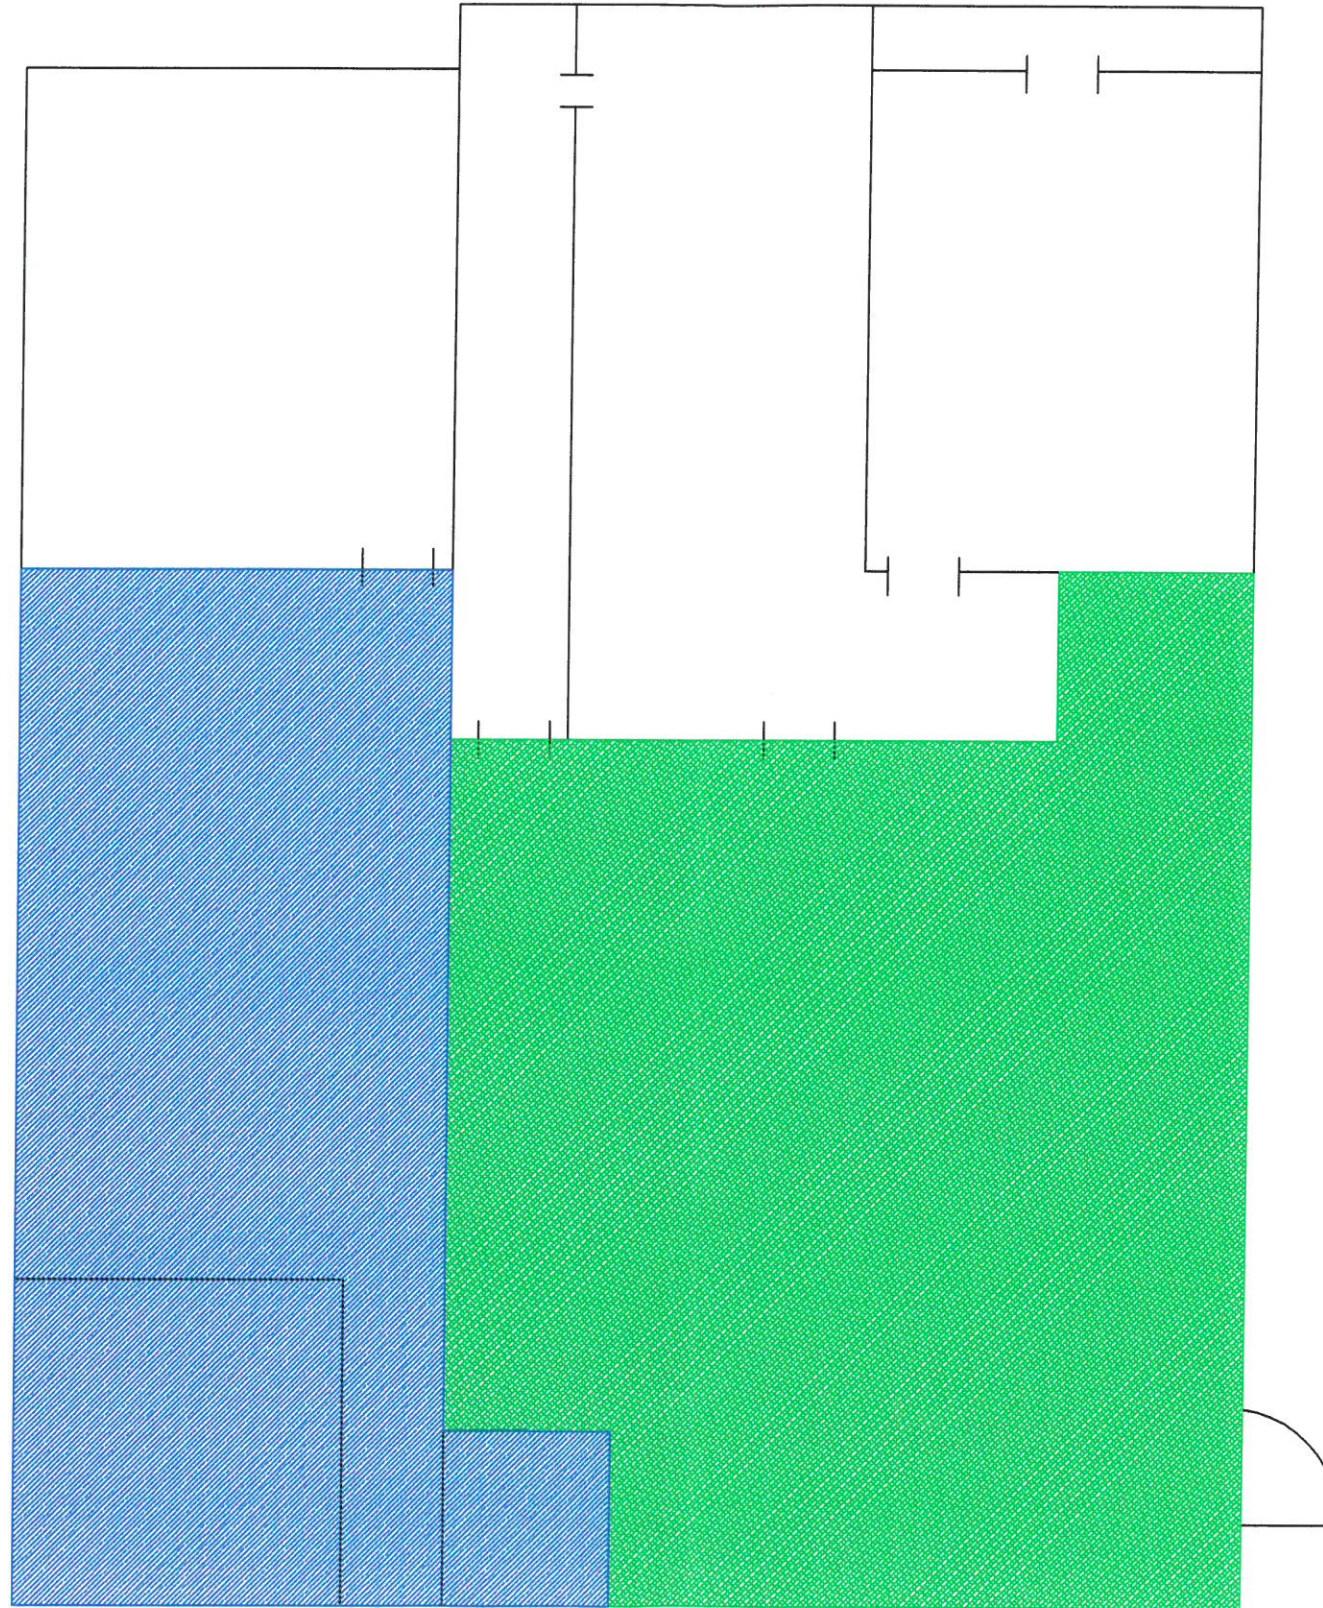

Floor Tile
 Mastic Only

For Reference Only

King Consultants, Inc



EXPIRES: 02/05

Corporate Office
 1205 E. 46th Street
 Lubbock, TX 79404

Bedford
 803 Forest Ridge
 Suite 204
 Bedford, TX 76022

San Antonio
 8026 Vantage
 Suite 100
 San Antonio, TX
 78230

Houston
 2650 Old Louetta
 Loop #6
 Spring, TX 77388

San Angelo
 3194 A. Executive Dr.
 San Angelo, TX 76904

| | | |
|---------------|----------------|------|
| Drawn By: KPM | | |
| No. | Revision/Issue | Date |
| | | |

Project Name and Address
Western Sheet Metal
 606 S. Chadbourne
 San Angelo, TX

| | |
|----------------------|---------------|
| Project 04-08-235 | Sheet AB-5 |
| Date 09-20-04 | |
| Scale N/A | |

FNAME

REVDATE

Match Line B



King Consultants, Inc



EXPIRES: 02/05

Corporate Office
 1205 E. 46th Street
 Lubbock, TX 79404

Bedford
 803 Forest Ridge
 Suite 204
 Bedford, TX 76022

San Antonio
 8026 Vantage
 Suite 100
 San Antonio, TX
 78230

Houston
 2650 Old Louetta
 Loop #6
 Spring, TX 77388

San Angelo
 3194 A. Executive Dr.
 San Angelo, TX 76904

| | | |
|---------------|----------------|------|
| Drawn By: KPM | | |
| No. | Revision/Issue | Date |

Project Name and Address
 Western Sheet Metal
 606 S. Chadbourne
 San Angelo

| | |
|----------------------|---------------|
| Project 04-08-235 | Sheet AB-1 |
| Date 09-20-04 | |
| Scale N/A | |

For Reference Only

FNAME
REYDATE

Match Line B



Match Line A

Felt Mat

Overhead Door

Overhead Door

Acoustical Ceiling For Reference Only

King Consultants, Inc



EXPIRES: 02/05

Corporate Office
 1205 E. 46th Street
 Lubbock, TX 79404

Bedford
 803 Forest Ridge
 Suite 204
 Bedford, TX 76022

San Antonio
 8026 Vantage
 Suite 100
 San Antonio, TX
 78230

Houston
 2650 Old Louetta
 Loop #6
 Spring, TX 77388

San Angelo
 3194 A. Executive Dr.
 San Angelo, TX 76904

| | | |
|---------------|----------------|------|
| Drawn By: KPM | | |
| No. | Revision/Issue | Date |

Project Name and Address
 Western Sheet Metal
 606 S. Chadbourne
 San Angelo, TX


| | |
|----------------------|---------------|
| Project 04-08-235 | Sheet AB-1 |
| Date 09-20-04 | |
| Scale N/A | |

FNAME

REVDATE



Basement

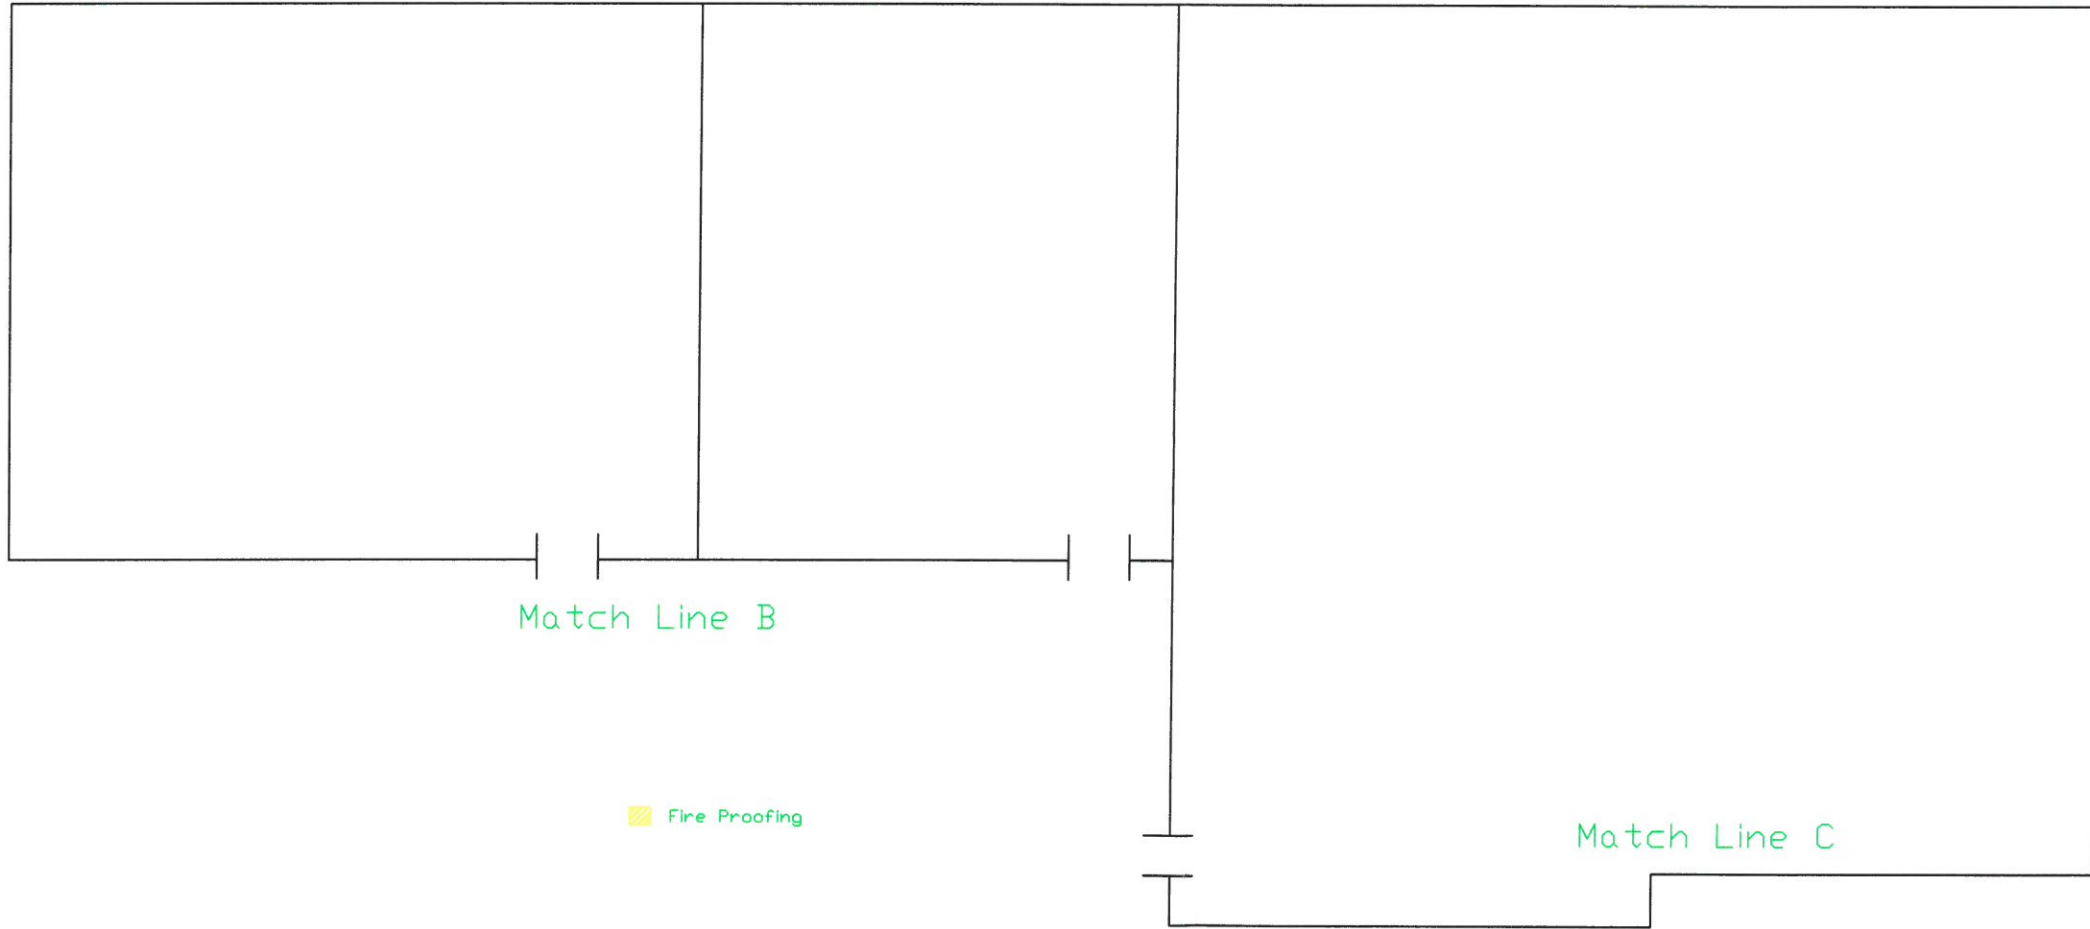

Match Line B

Fire Proofing

Match Line C

FNAME

REYDATE

King Consultants, Inc



EXPIRES: 02/05

Corporate Office
1205 E. 46th Street
Lubbock, TX 79404

Bedford
803 Forest Ridge
Suite 204
Bedford, TX 76022

San Antonio
8026 Vantage
Suite 100
San Antonio, TX
78230

Houston
2650 Old Louetta
Loop #6
Spring, TX 77388

San Angelo
3194 A. Executive Dr.
San Angelo, TX 76904

| | | |
|---------------|----------------|------|
| Drawn By: KPM | | |
| No. | Revision/Issue | Date |

Project Name and Address
Western Sheet Metal
606 S. Chadbourne
San Angelo, TX

| | |
|----------------------|---------------|
| Project 04-08-235 | Sheet AB-6 |
| Date 09-20-04 | |
| Scale N/A | |

For Reference Only