


		ENGINEERING SERVICES DIVISION	
		DLH	
DRAWN BY:		CHECKED BY:	
HORIZONTAL SCALE:		1" = 300'	
VERTICAL SCALE:		NTS	
JOB NUMBER:		ES-1-13	
DATE:		February, 2012	


Red Arroyo Shared Use Path

Plan Sheet

M-XXX

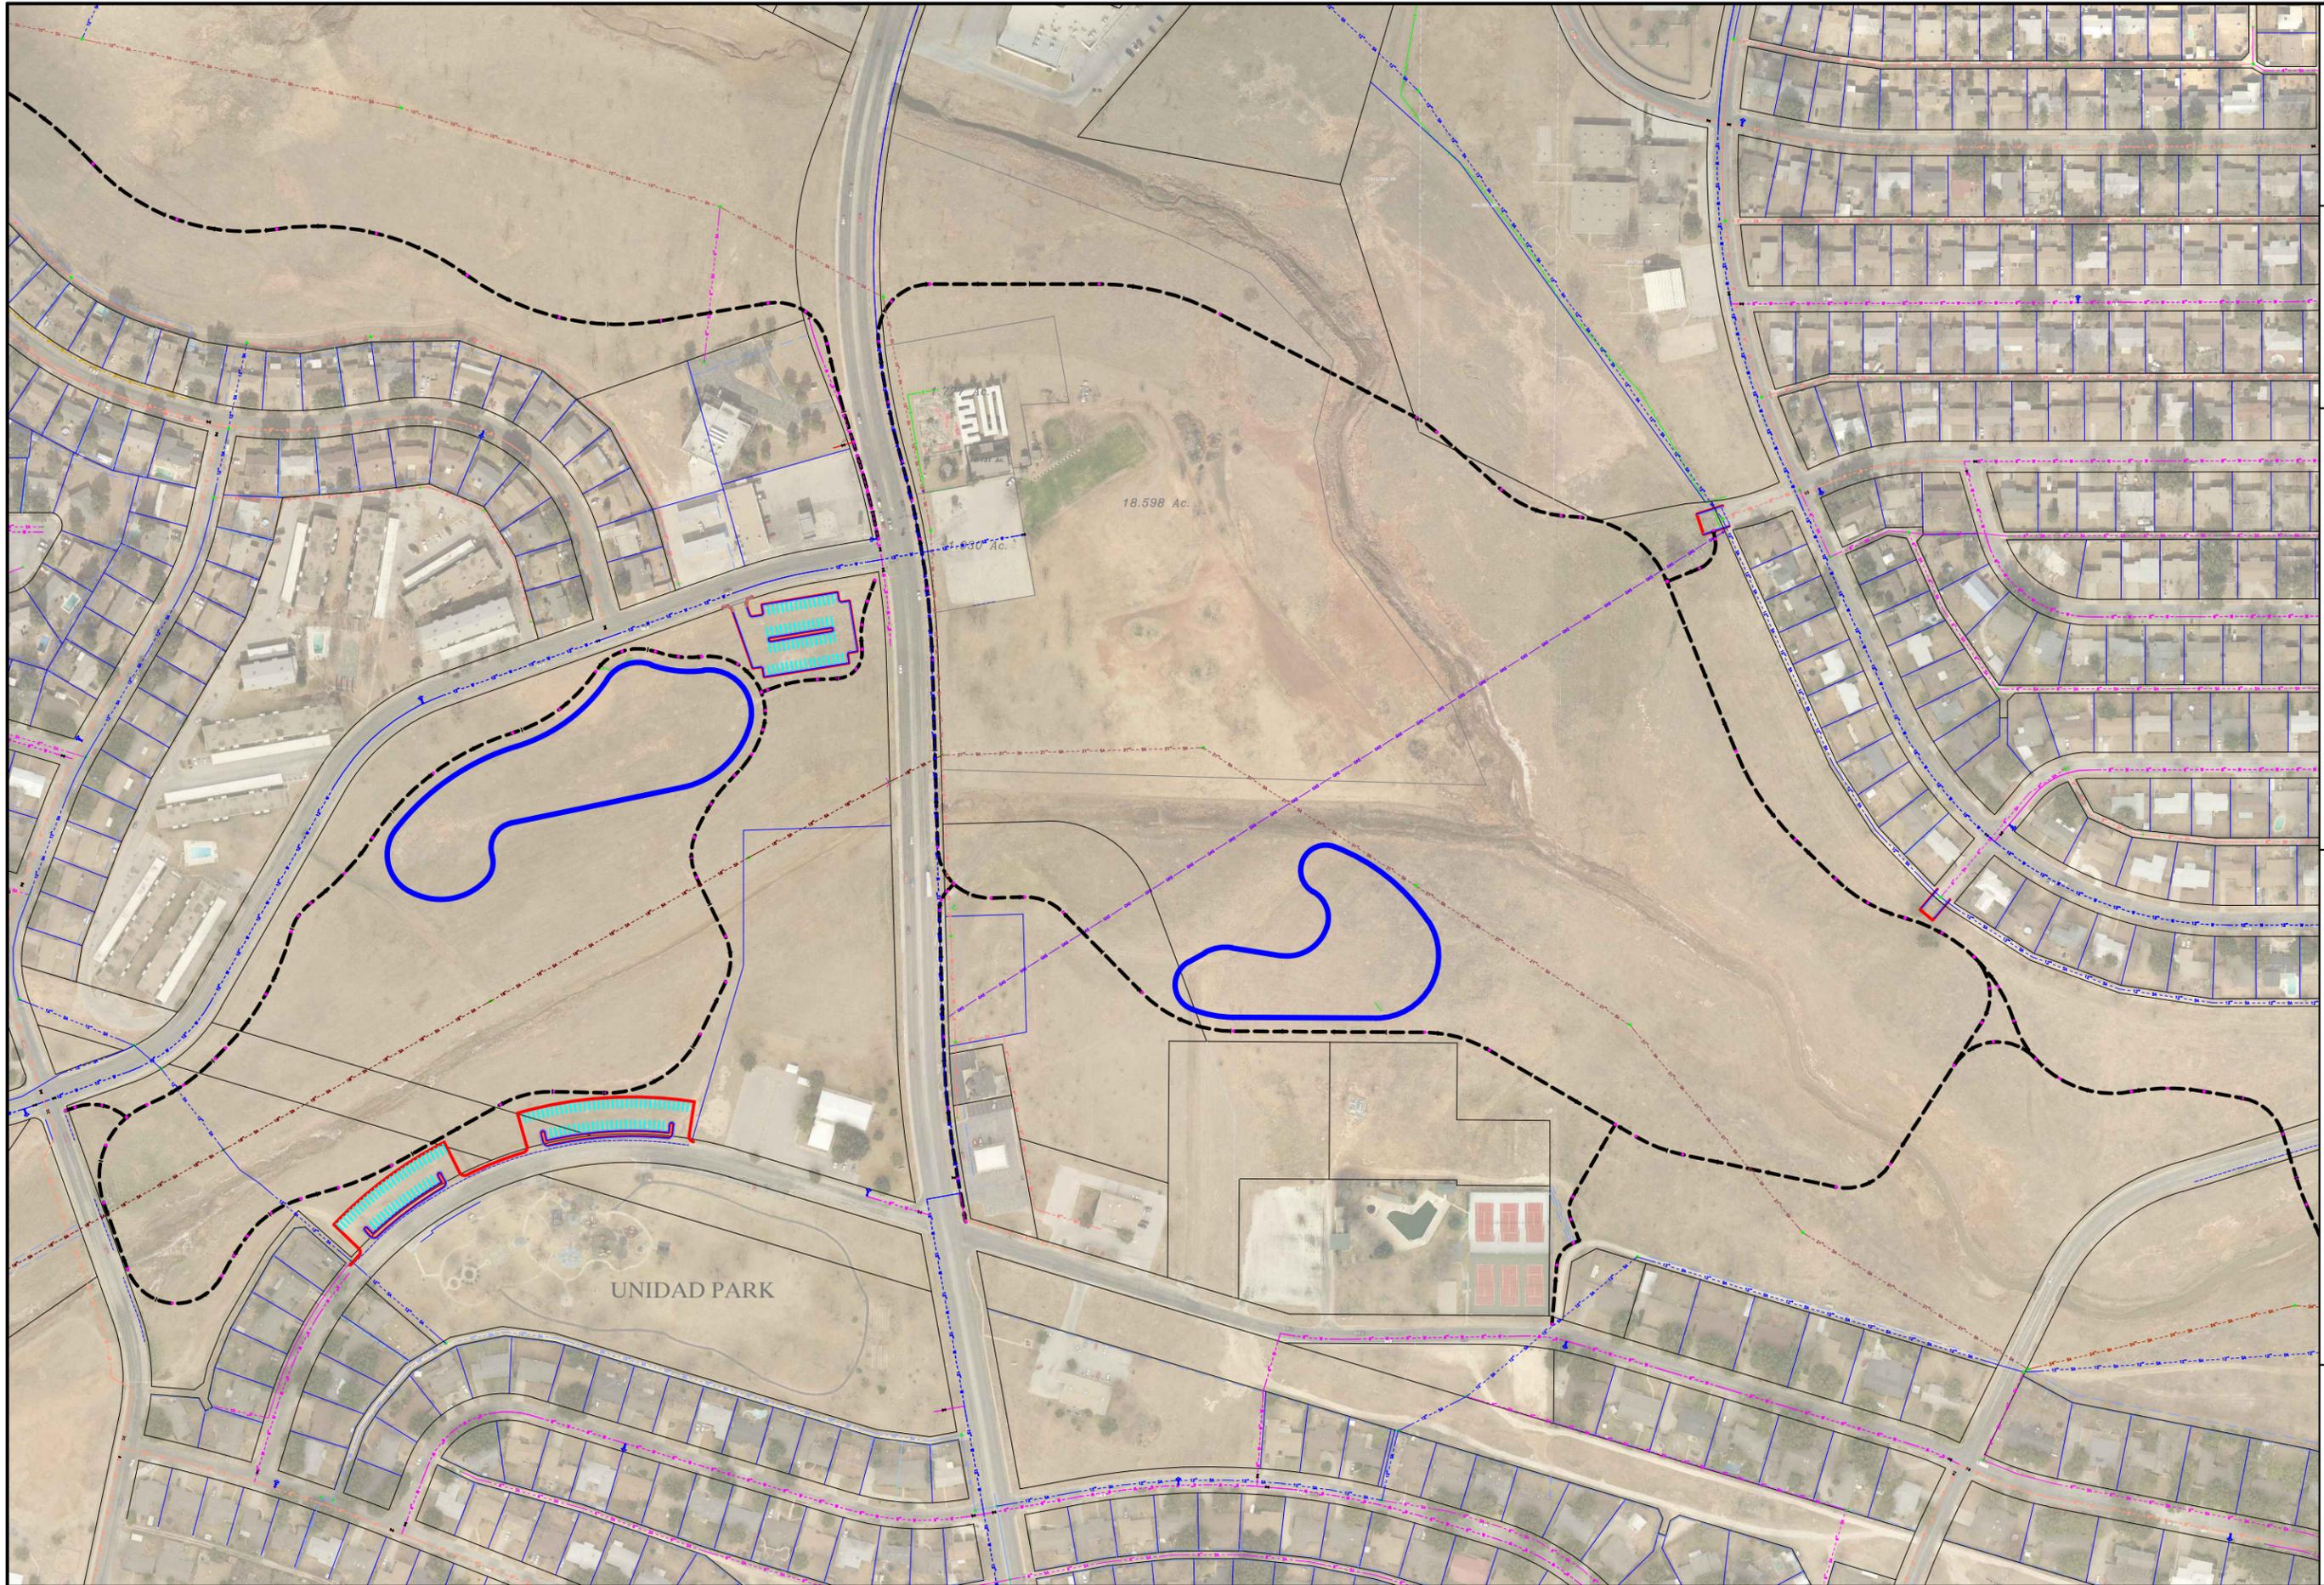

		ENGINEERING SERVICES DIVISION		DRAWN BY: DLH
				CHECKED BY:
Red Arroyo Shared Use Path		Plan Sheet		HORIZONTAL SCALE: 1" = 300'
				VERTICAL SCALE: NTS
M-XXX				JOB NUMBER: ES-1-13
				DATE: February, 2012

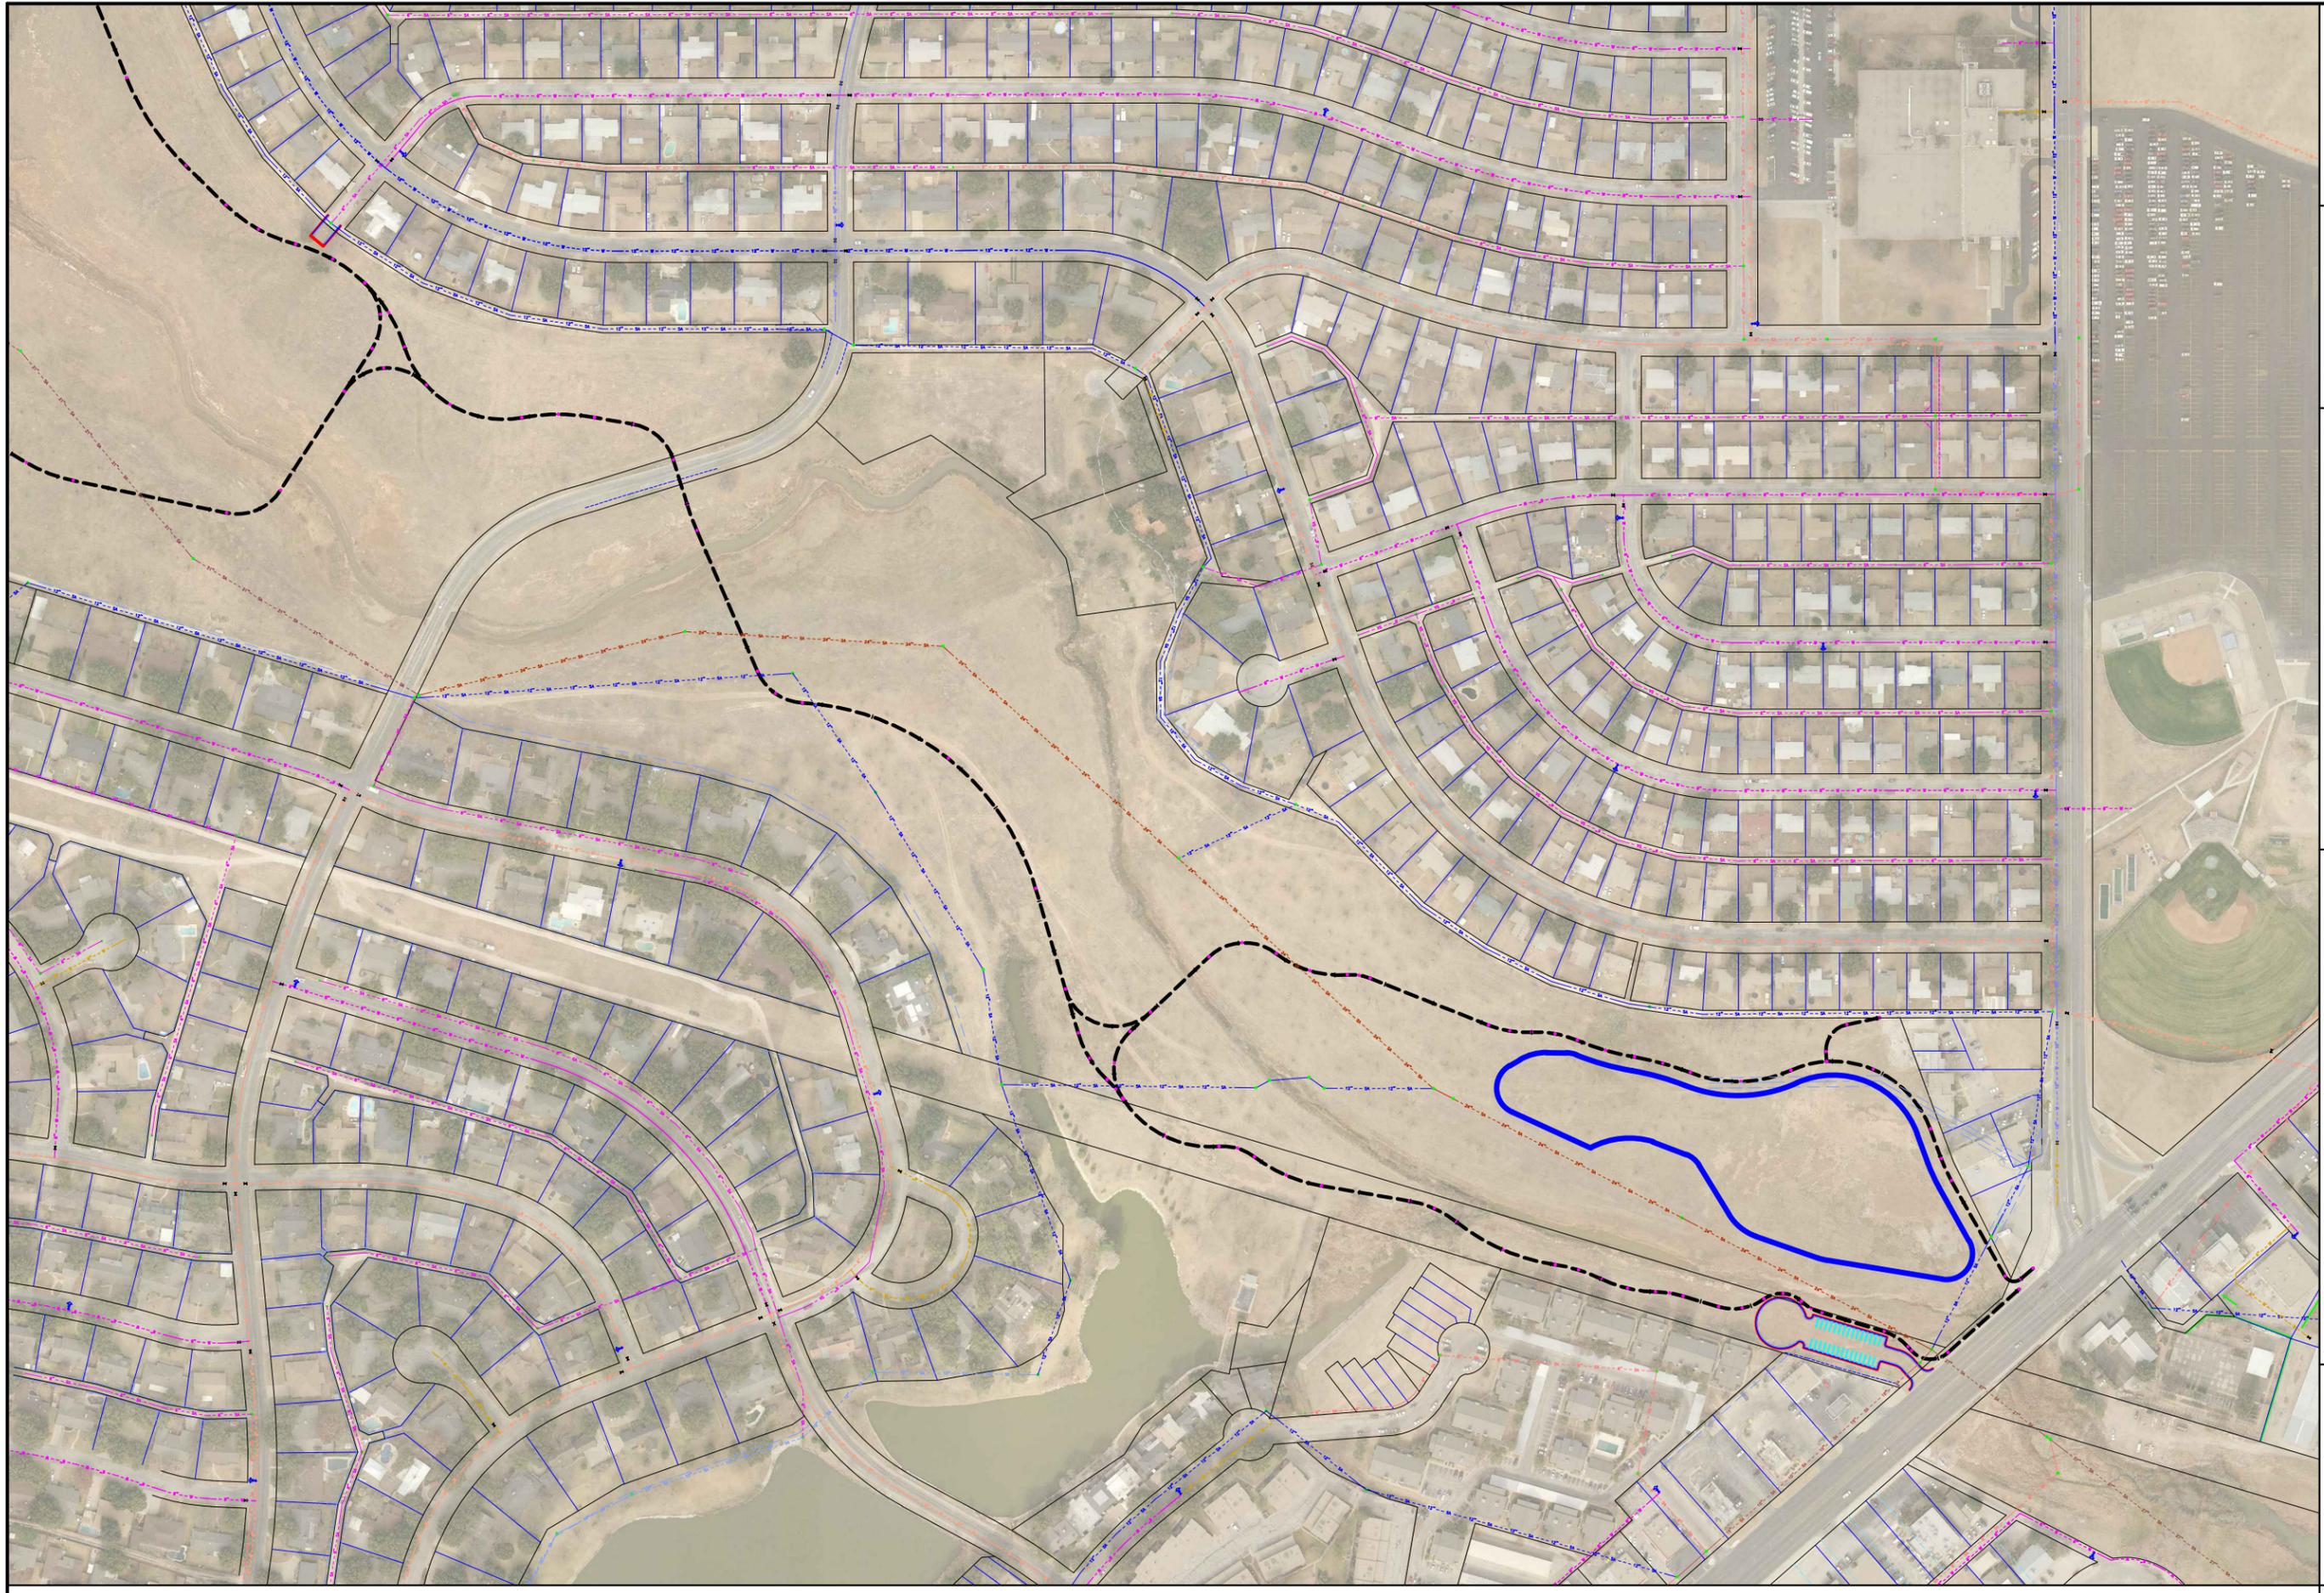

		ENGINEERING SERVICES DIVISION	
		Red Arroyo Shared Use Path Plan Sheet	
M-XXX		DRAWN BY: DLH CHECKED BY: HORIZONTAL SCALE: 1" = 300' VERTICAL SCALE: NTS JOB NUMBER: ES-1-13 DATE: February, 2012	