


DRAWN BY:	DLH
CHECKED BY:	BAW
HORIZONTAL SCALE:	1" = 300'
VERTICAL SCALE:	NTS
JOB NUMBER:	ES-1-13
DATE:	February, 2012

**ENGINEERING SERVICES
DIVISION**




THE CITY OF SAN ANGELO
TEXAS

Red Arroyo Shared Use Path

Plan Sheet


THIS DOCUMENT IS RELEASED FOR THE PURPOSE OF INTERIM REVIEW UNDER THE AUTHORITY OF BLAKE WILDE, P.E. 104856 ON 2-28-2012. IT IS NOT TO BE USED FOR CONSTRUCTION PURPOSES.

M-XXX

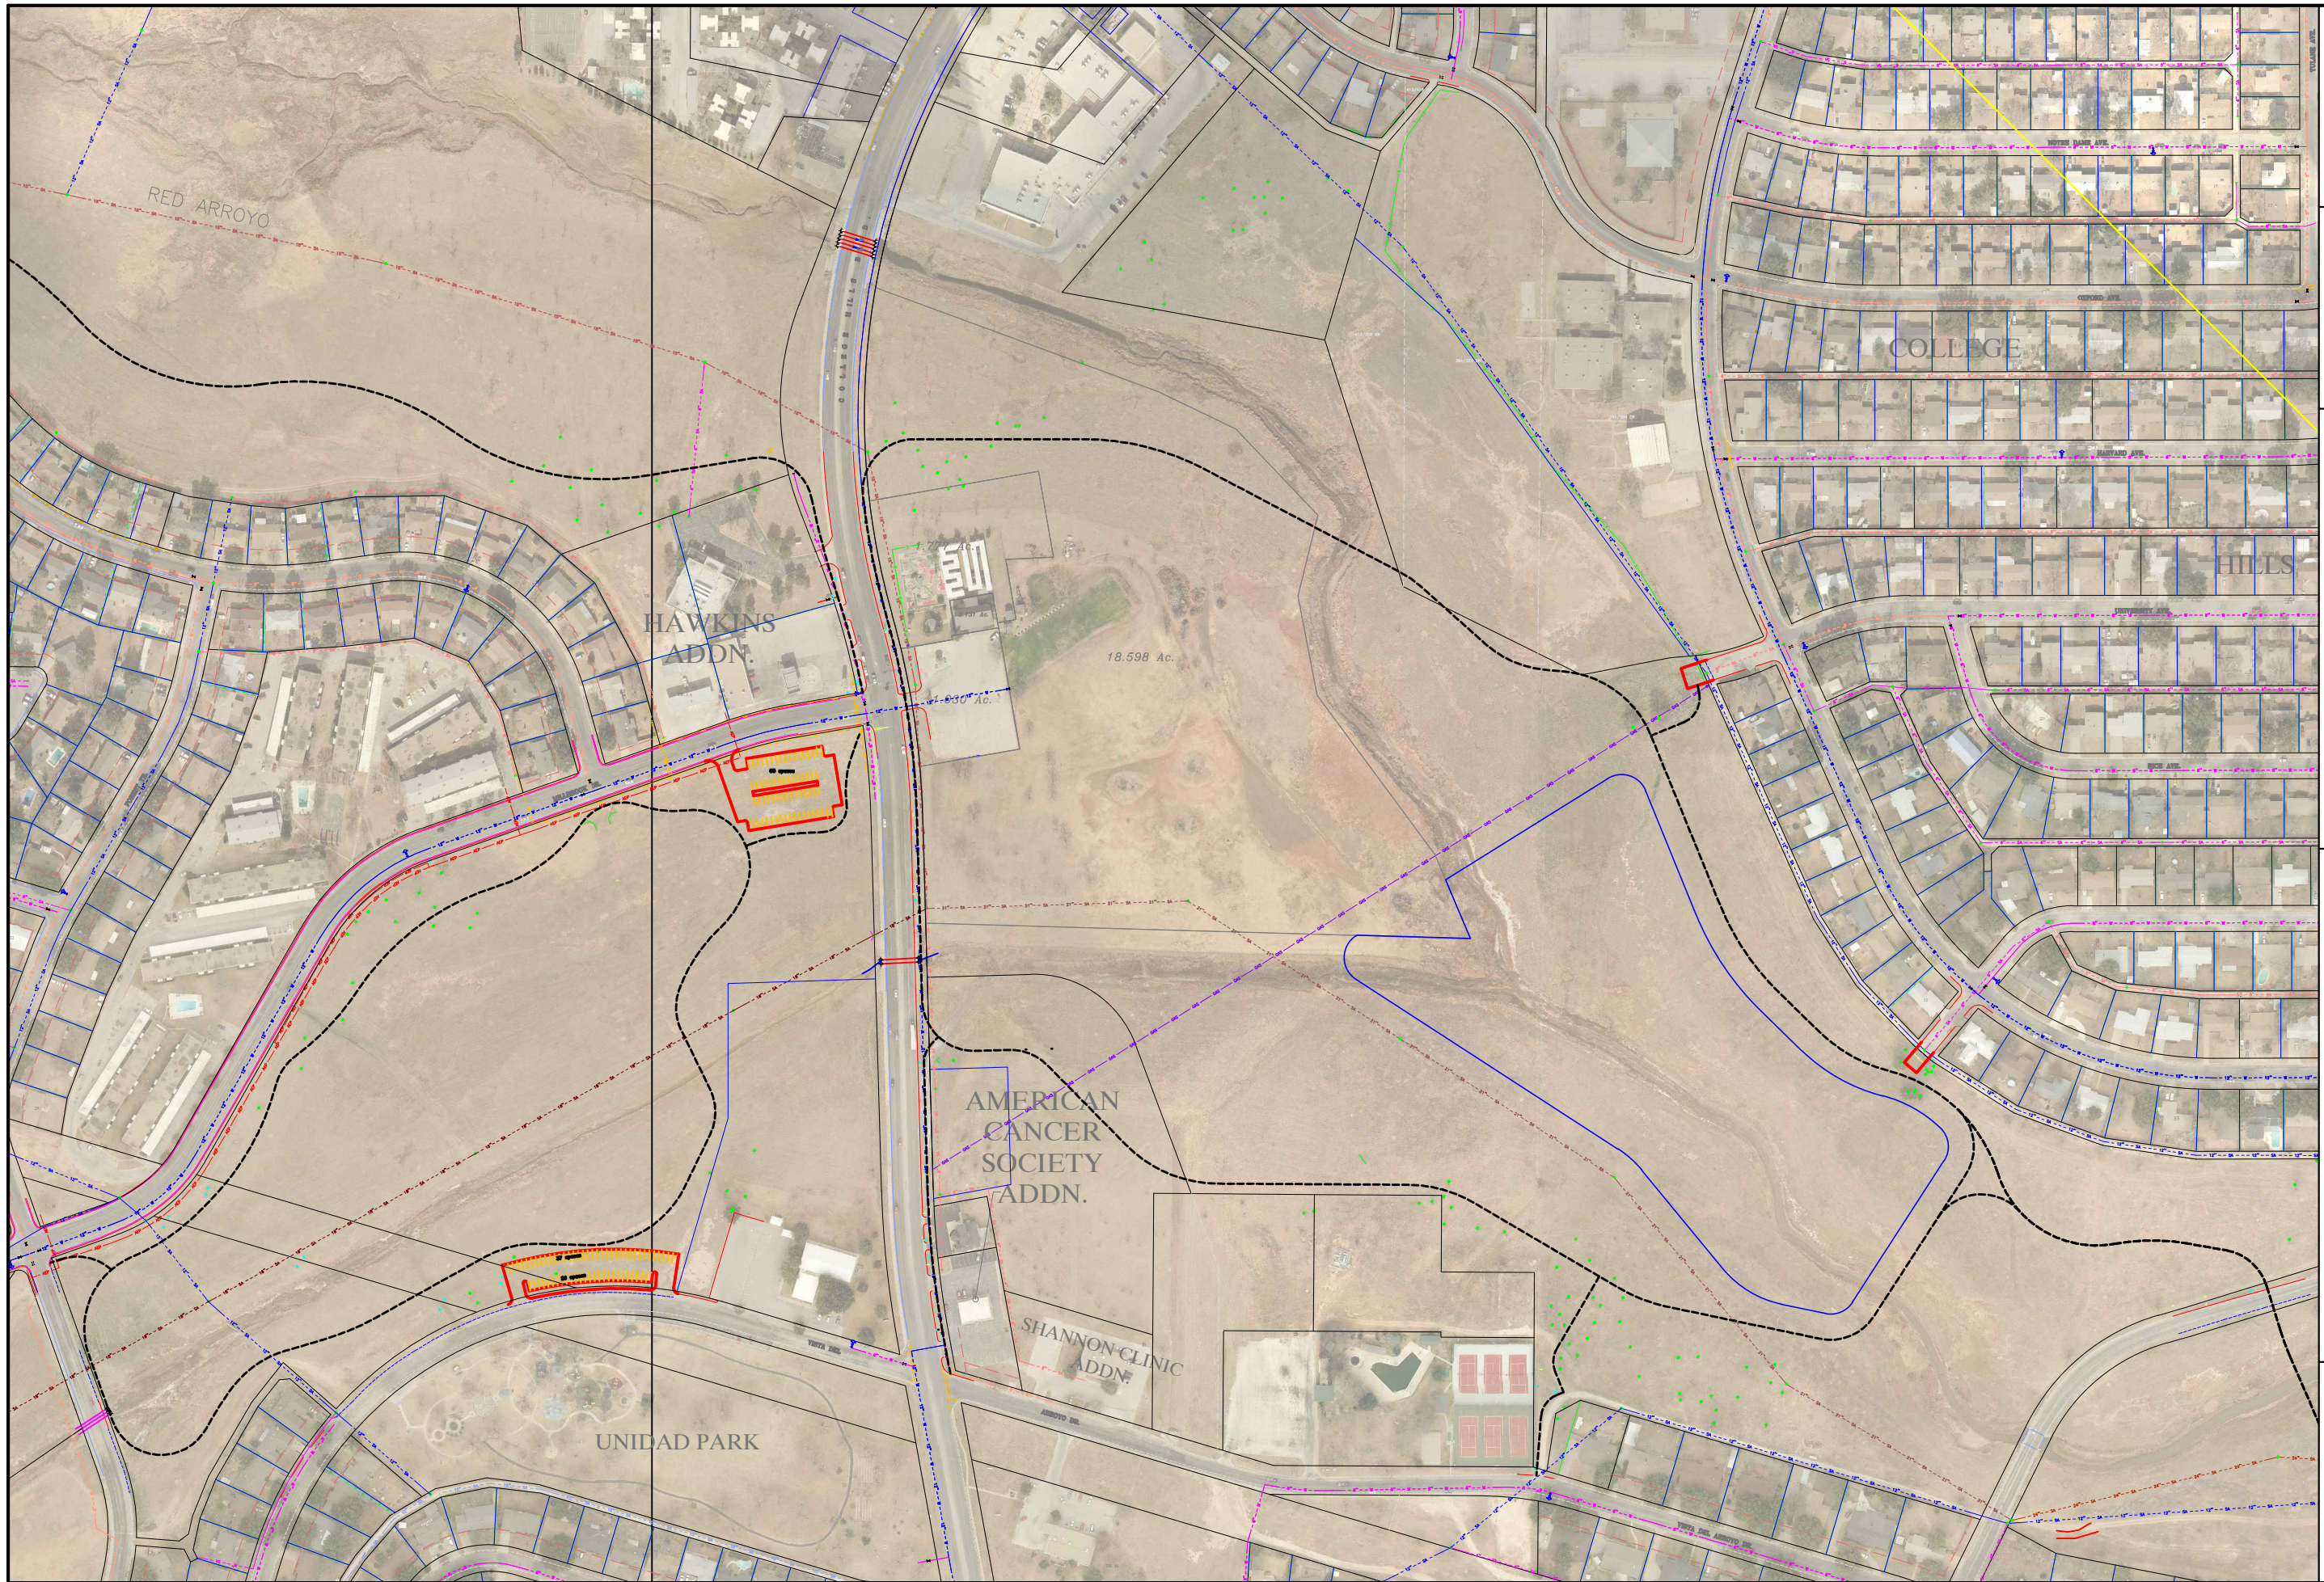

DRAWN BY:	DLH
CHECKED BY:	BAW
HORIZONTAL SCALE:	1" = 300'
VERTICAL SCALE:	NTS
JOB NUMBER:	ES-1-13
DATE:	February, 2012

**ENGINEERING SERVICES
DIVISION**




THE CITY OF SAN ANGELO
TEXAS

Red Arroyo Shared Use Path

Plan Sheet


THIS DOCUMENT IS RELEASED FOR THE PURPOSE OF INTERIM REVIEW UNDER THE AUTHORITY OF BLAKE WILDE, P.E. 104856 ON 2-28-2012. IT IS NOT TO BE USED FOR CONSTRUCTION PURPOSES.

M-XXX

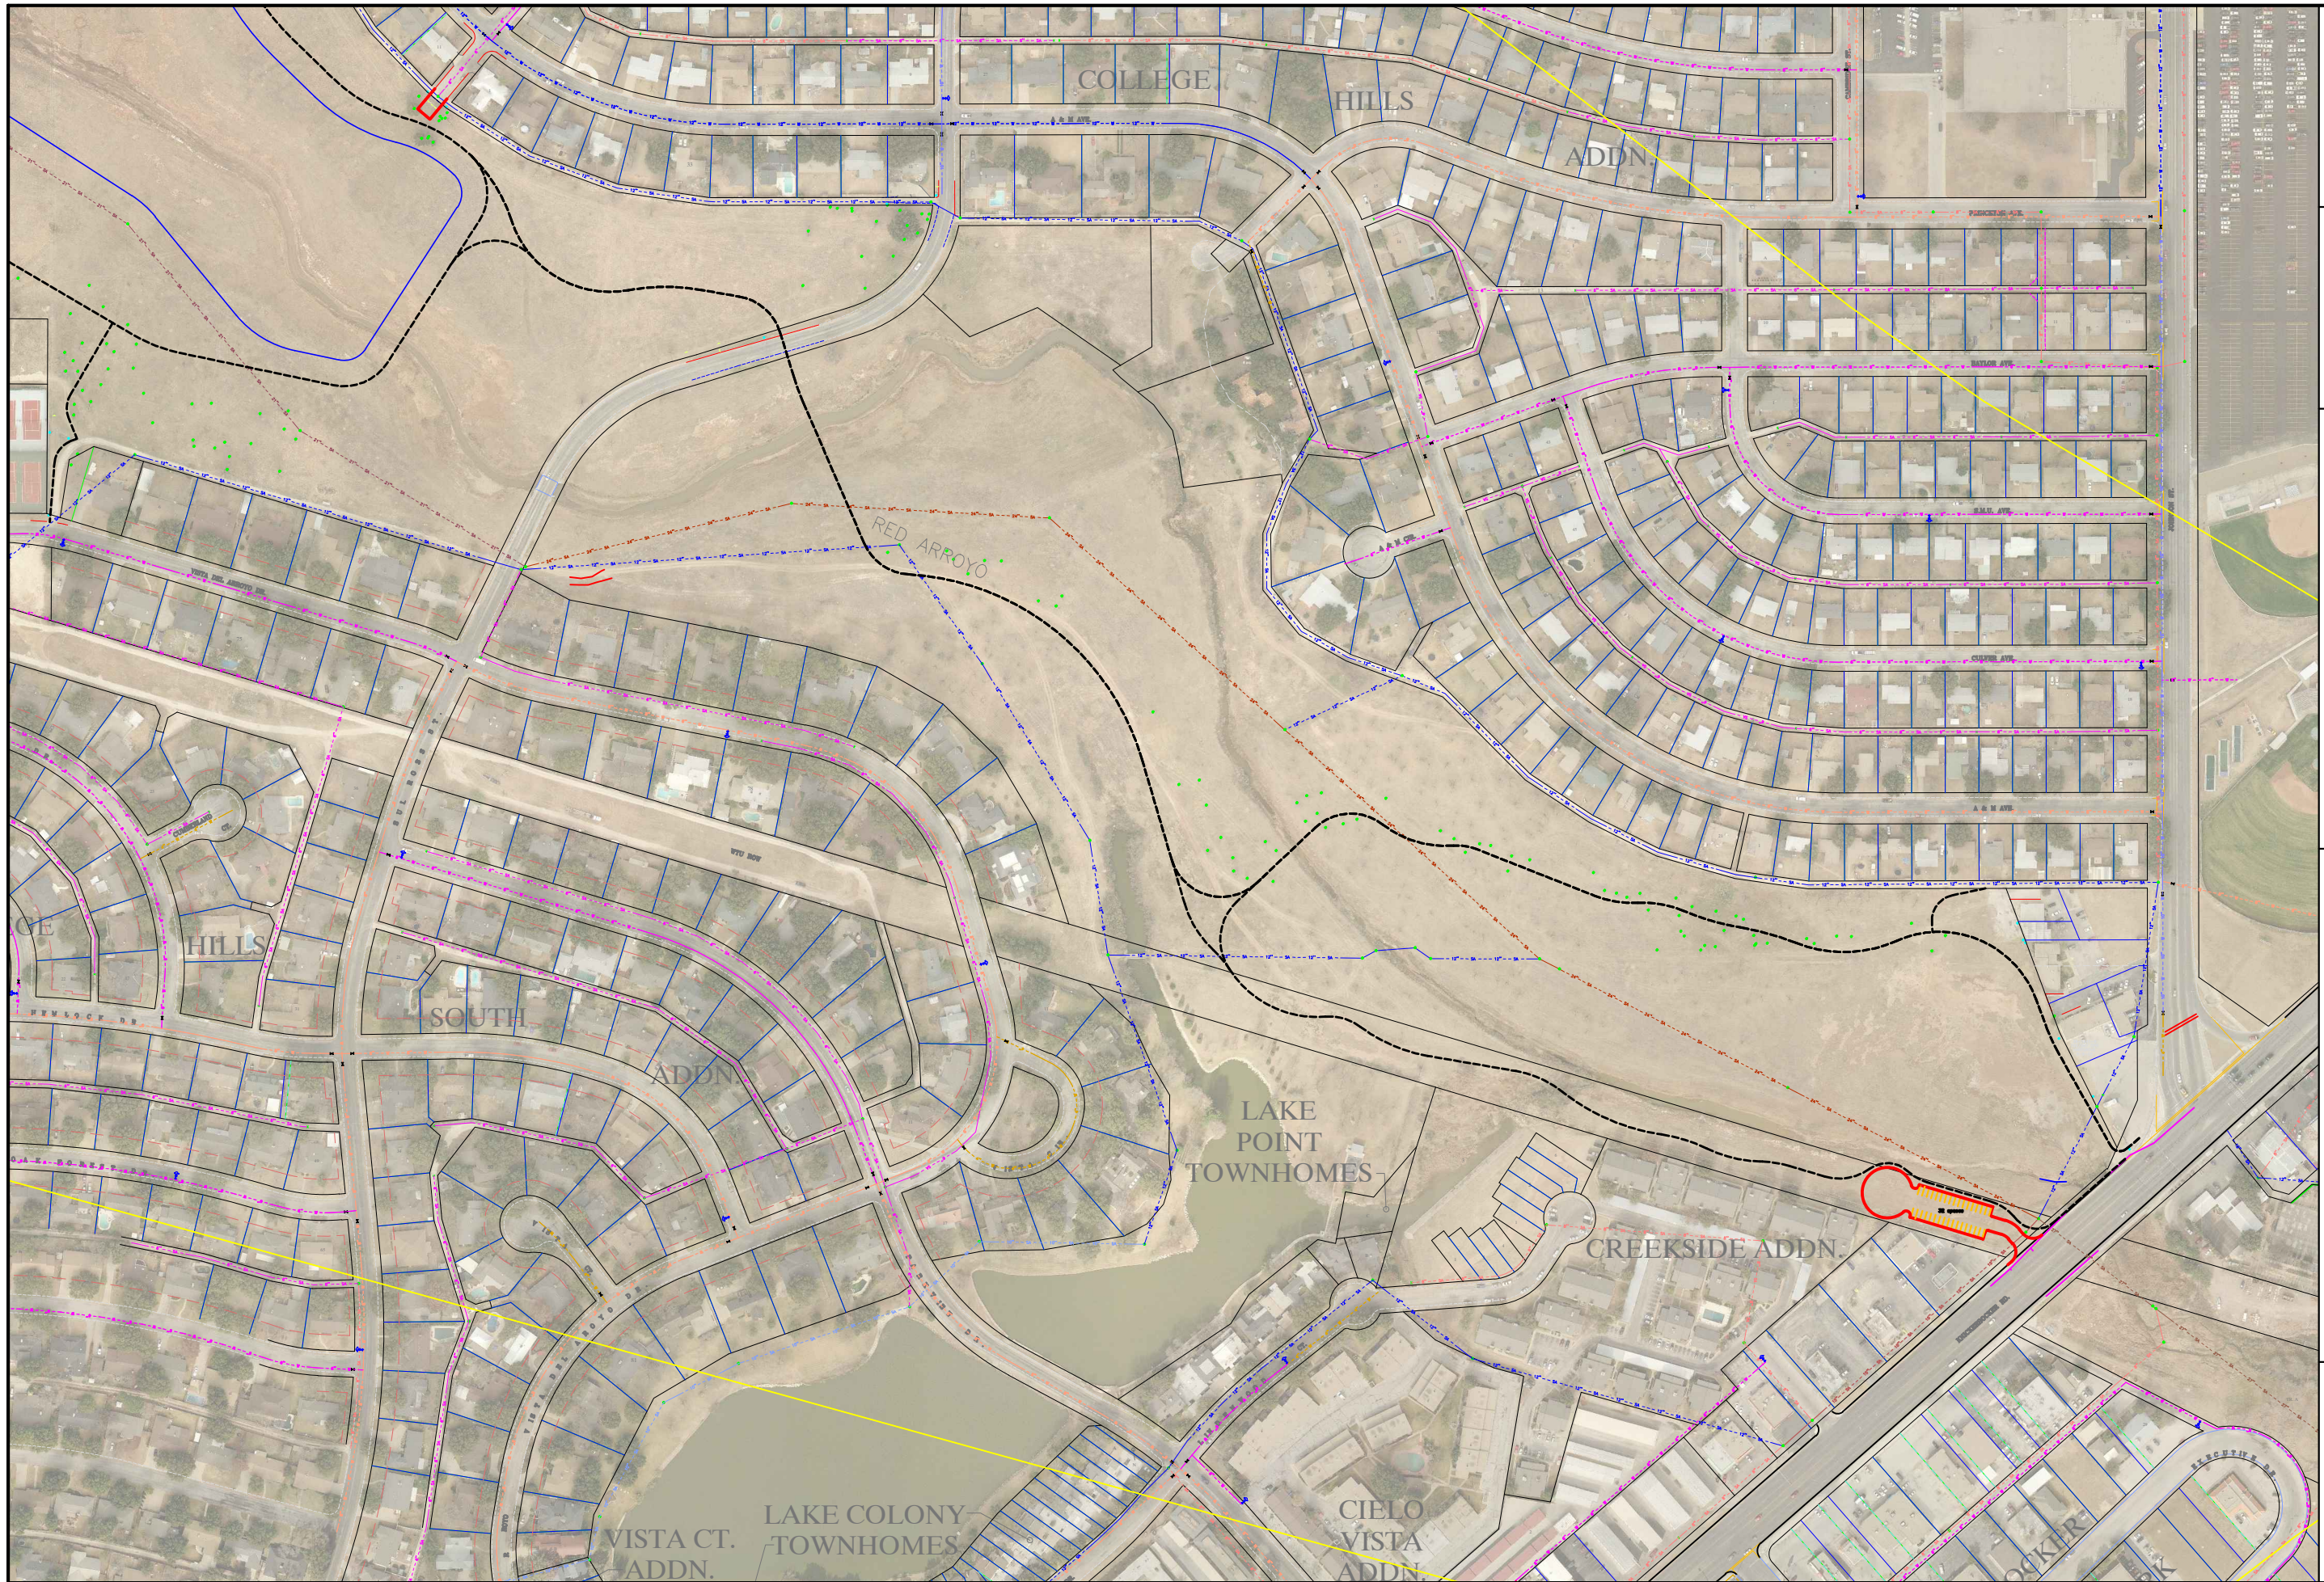

DLH	BAW	1" = 300'	ES-1-13	February, 2012
DRAWN BY:	CHECKED BY:	HORIZONTAL SCALE:	VERTICAL SCALE:	JOB NUMBER:
				DATE:

**ENGINEERING SERVICES
DIVISION**



Red Arroyo Shared Use Path
Plan Sheet

THIS DOCUMENT IS RELEASED FOR THE PURPOSE OF INTERIM REVIEW UNDER THE AUTHORITY OF BLAKE WILDE, P.E. 104856 ON 2-28-2012. IT IS NOT TO BE USED FOR CONSTRUCTION PURPOSES.
M-XXX