


UTILITY TRENCH SECTION

UNPAVED STREETS, ALLEYS & DRIVEWAYS

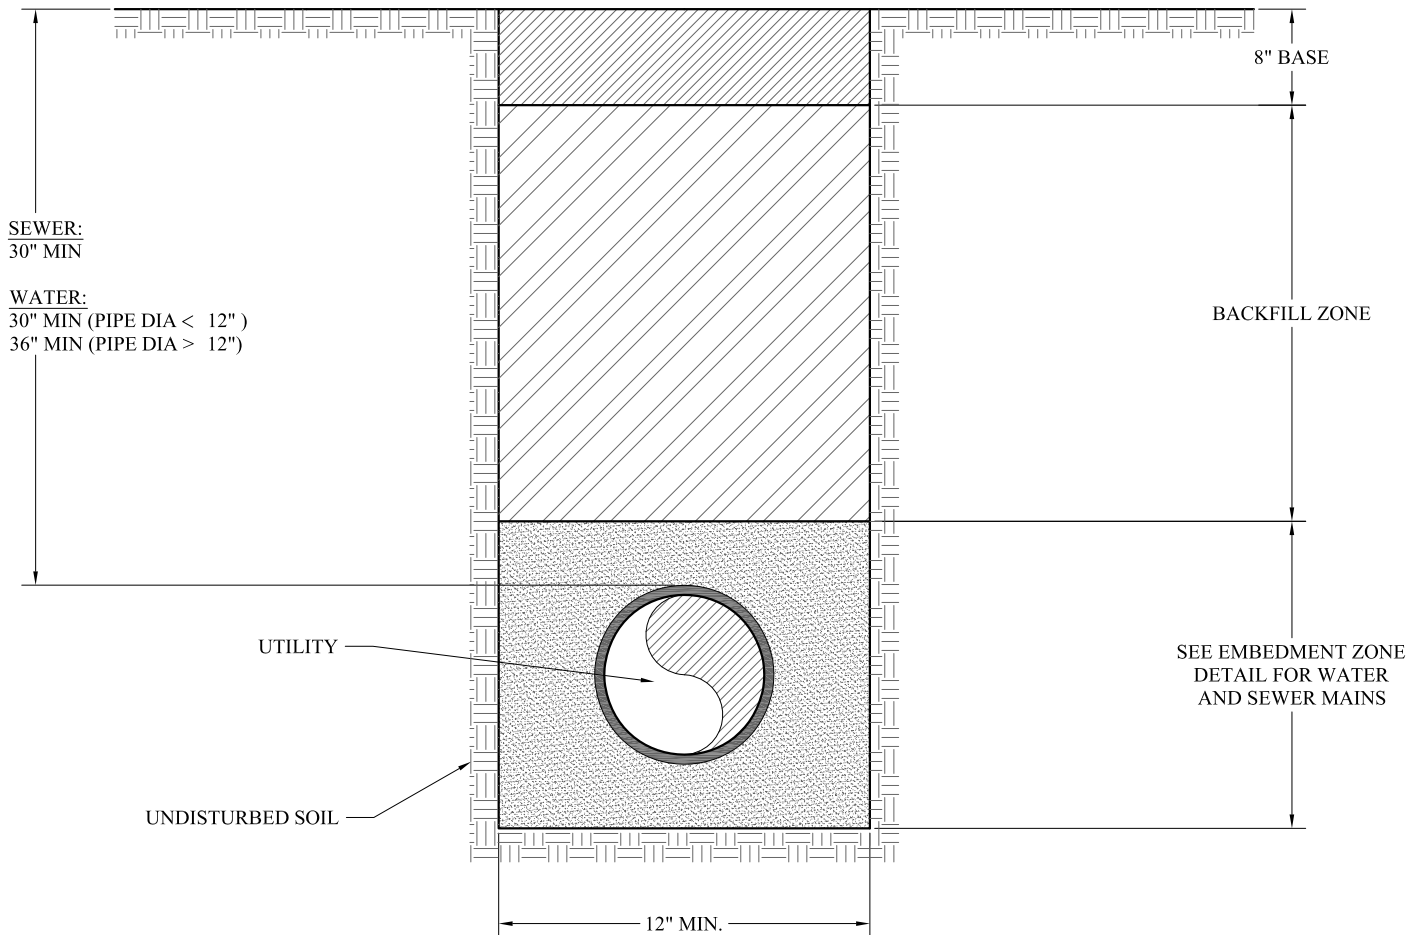

NOTES:

- BASE:** FLEXIBLE BASE PER CITY OF SAN ANGELO SPECIFICATIONS. COMPACTED IN 6" LAYERS. MINIMUM DENSITY 95% MODIFIED PROCTOR.
- BACKFILL ZONE:** WHERE PULVERIZED OR GRANULAR MATERIAL IS AVAILABLE FROM EXCAVATION WHICH IS FREE OF SHARP EDGED STONES, OR STONES LARGER THAN 3" IN DIAMETER, CLAY, ORGANIC MATTER, OR OTHER UNSUITABLE SUBSTANCES, HAS A $PI \leq 20$ AND $LL \leq 40$, AND MEETS THE APPROVAL OF THE CITY. SUCH MATERIAL MAY BE USED FOR BACKFILL MATERIAL AS INSTRUCTED BY THE OWNER.
- COVER:** WATER OR SEWER MAINS AND SERVICES WITH LESS THAN 30" COVER AT ANY LOCATION SHALL REQUIRE C.O.S.A. APPROVAL PRIOR TO CONSTRUCTION.