



2" SERVICE LINE DOUBLE 1" SERVICES

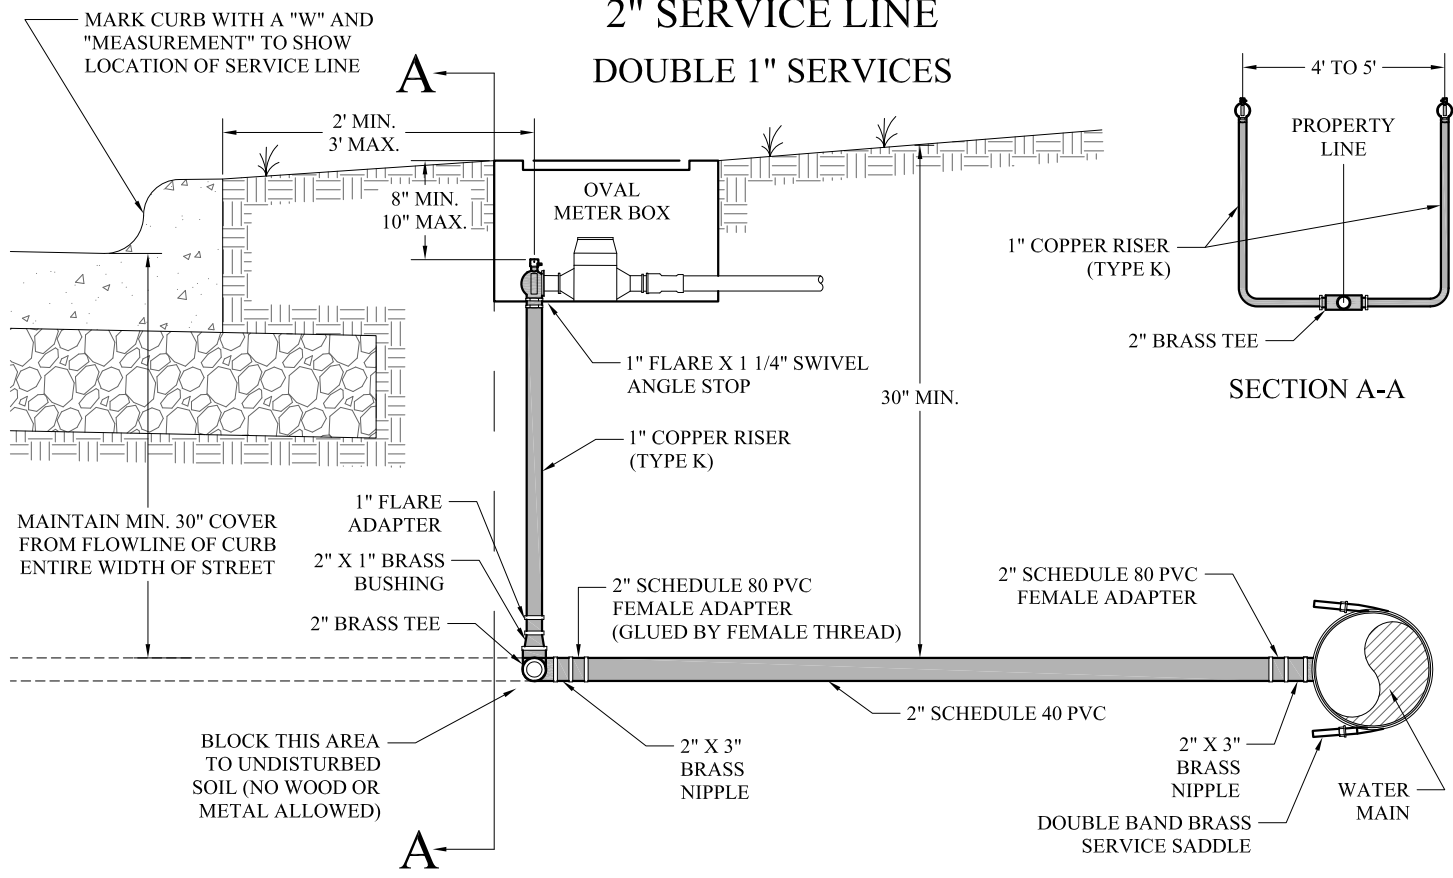

2" METER SERVICE LINE SINGLE SERVICE

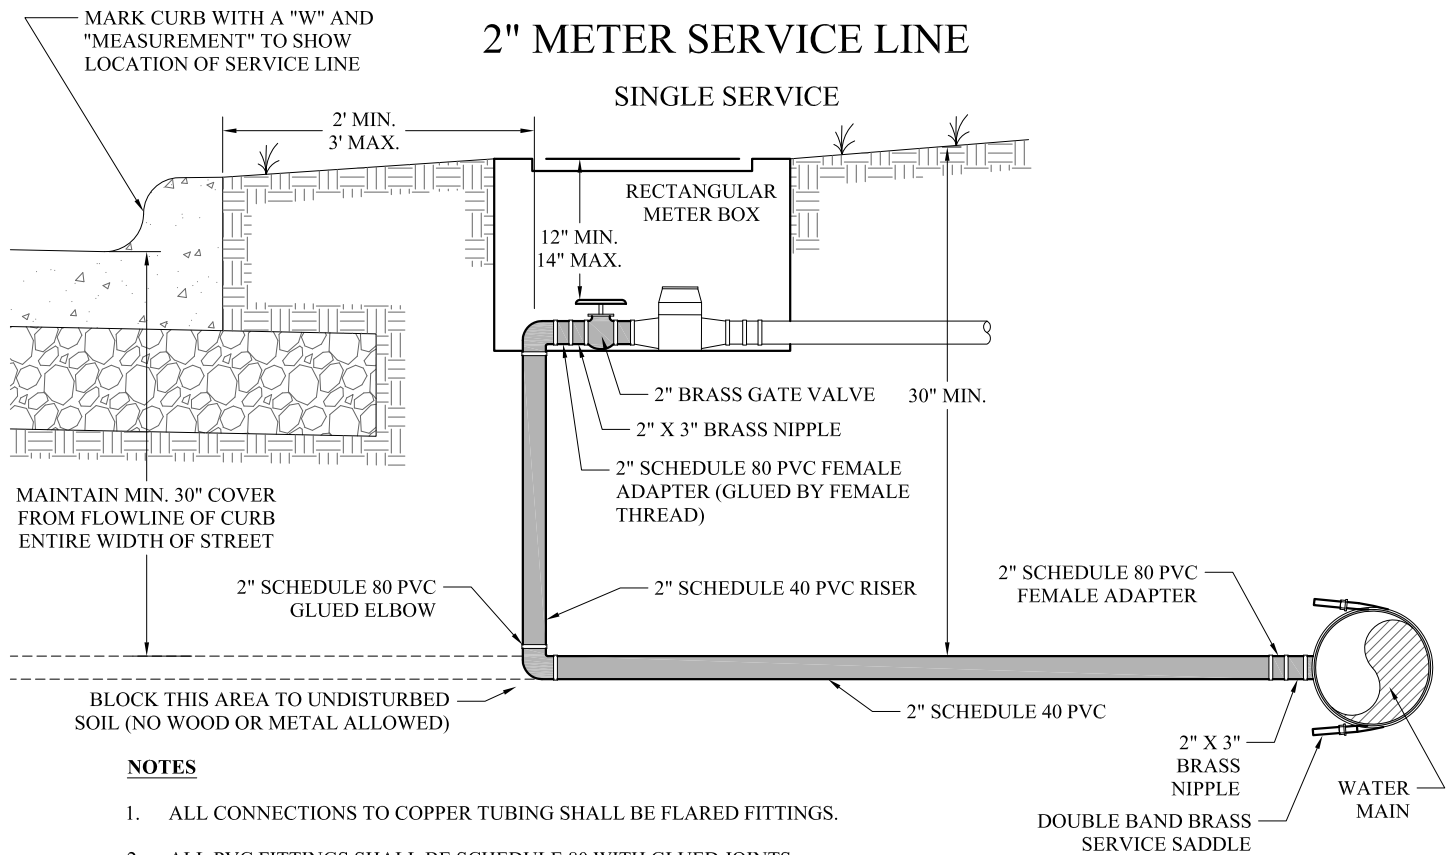

NOTES

1. ALL CONNECTIONS TO COPPER TUBING SHALL BE FLARED FITTINGS.
2. ALL PVC FITTINGS SHALL BE SCHEDULE 80 WITH GLUED JOINTS.
3. ANY BUSHINGS REQUIRED SHALL BE BRASS WITH NEOPRENE GASKET.
4. ANGLE STOP SHALL BE LOCATED BETWEEN 2' AND 5' FROM BACK OF CURB.